

GASTON COUNTY
DEPT OF HEALTH AND HUMAN SERVICES
991 HUDSON BLVD GASTONIA, NORTH CAROLINA 28052


SHEET ISSUE:			
NO.	DATE	DESCRIPTION	BY

PRINCIPAL IN CHARGE: Marcus Steward
PROJECT ARCHITECT: Liz Jones
DRAWN BY: Author

**LEVEL 1 DEMOLITION
FLOOR PLAN**

SHEET NO. PROJ. NO.
021508.00

FP 001

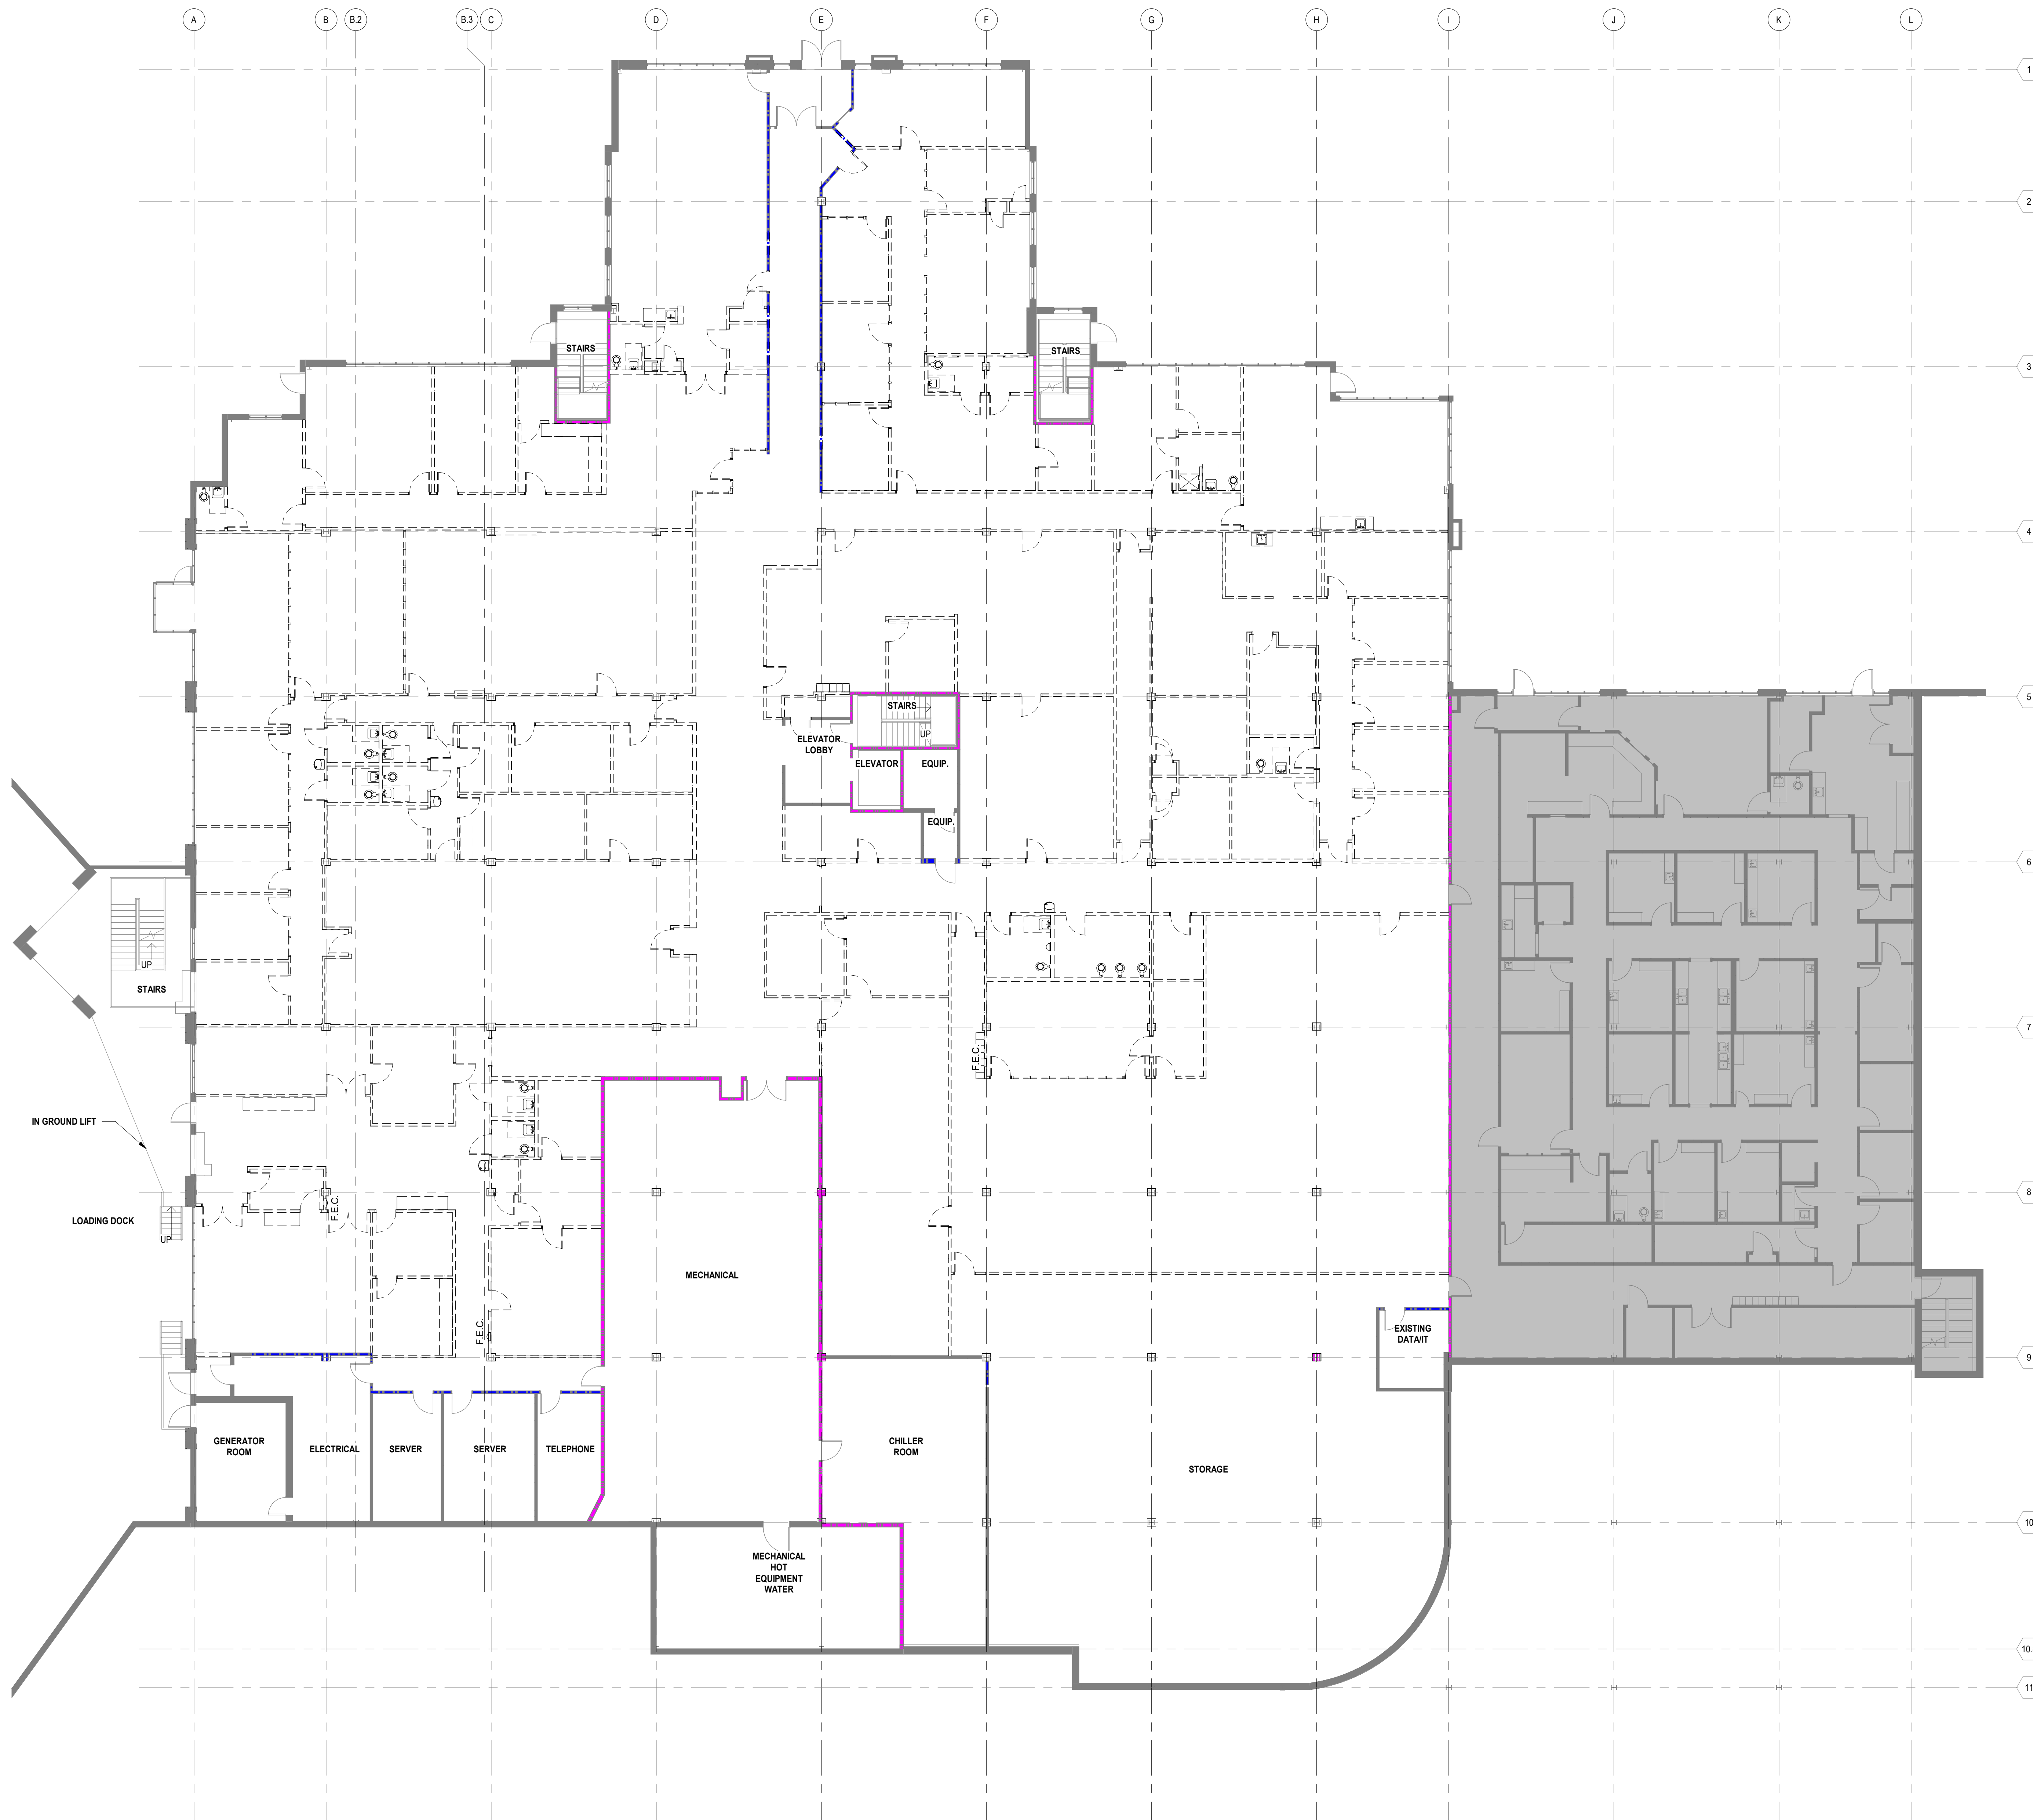

ALL DRAWINGS, SPECIFICATIONS AND COPIES THEREOF FURNISHED BY MCMILLAN PAZDAN SMITH ARCHITECTURE ARE AND SHALL REMAIN THE PROPERTY OF MCMILLAN PAZDAN SMITH ARCHITECTURE. THESE DRAWINGS ARE TO BE USED ONLY WITH RESPECT TO THE PROJECT AND NOT TO BE REPRODUCED OR TRANSMITTED IN ANY FORM OR BY ANY MEANS, ELECTRONIC OR MECHANICAL, INCLUDING PHOTOCOPYING, RECORDING, OR BY ANY INFORMATION STORAGE AND RETRIEVAL SYSTEM, WITHOUT THE WRITTEN PERMISSION OF MCMILLAN PAZDAN SMITH ARCHITECTURE. MCMILLAN PAZDAN SMITH ARCHITECTURE ASSUMES NO LIABILITY FOR ANY ERRORS OR OMISSIONS IN THESE DRAWINGS. THE USER SHALL BE RESPONSIBLE FOR OBTAINING ALL NECESSARY PERMITS AND APPROVALS FROM THE APPROPRIATE AGENCIES. 

1 LEVEL 1 - DEMOLITION FLOOR PLAN
FP 001 3/32" = 1'-0"